





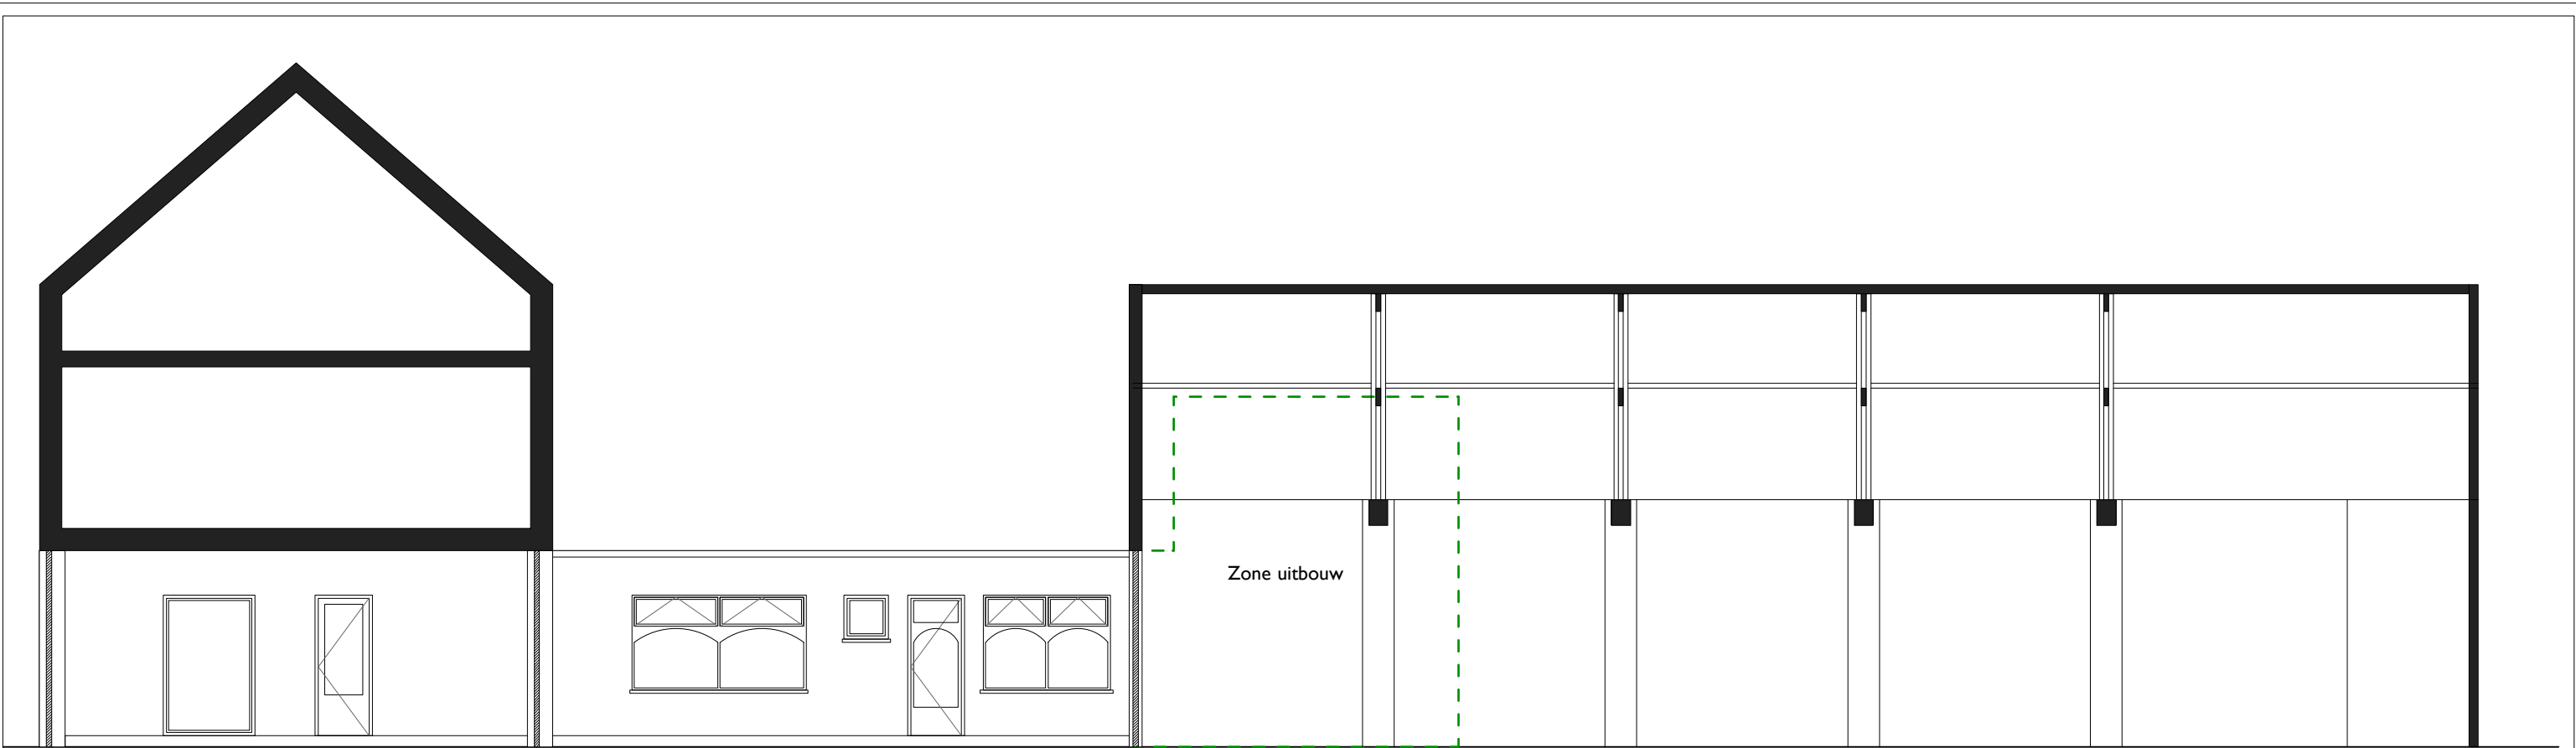


Oude toestand - Snede

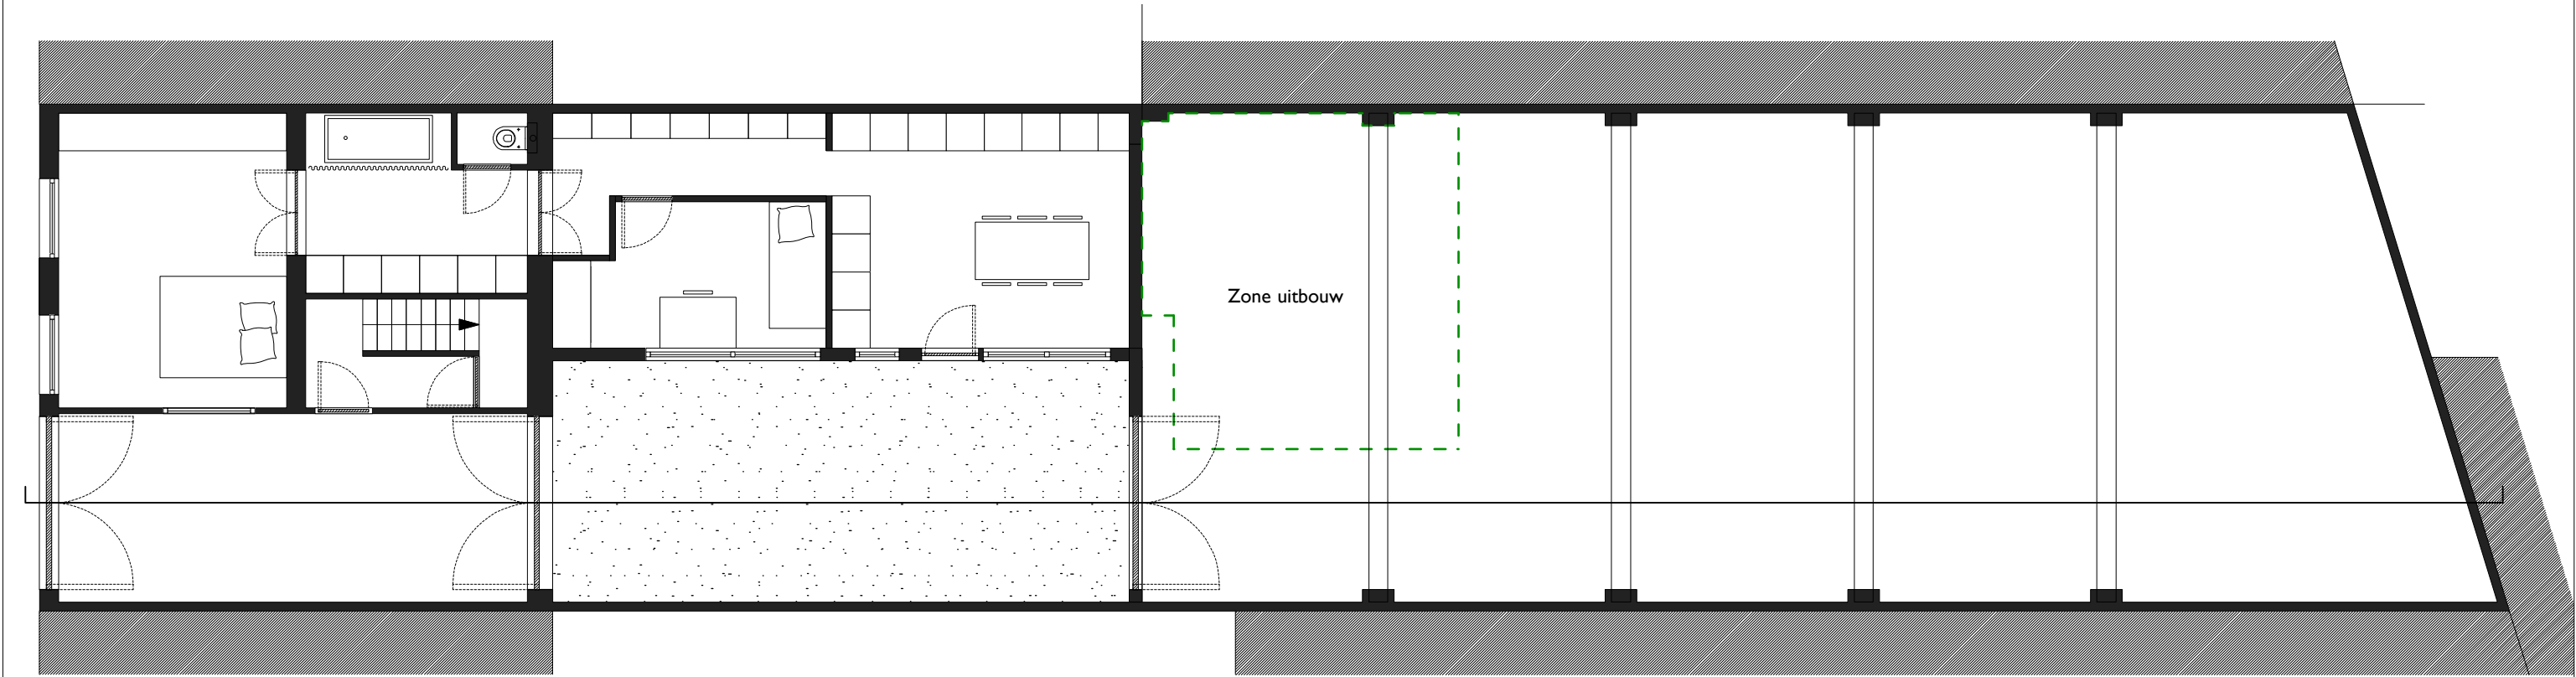


Oude toestand - niveau 0

0 1 5m

|                                    |                                        |  |                              |                                         |  |                   |                                        |  |                              |         |         |       |                |     |
|------------------------------------|----------------------------------------|--|------------------------------|-----------------------------------------|--|-------------------|----------------------------------------|--|------------------------------|---------|---------|-------|----------------|-----|
| maître d'ouvrage/<br>opdrachtgever | Anion Flynn & Marie Vandendriessche    |  | architectes /<br>architecten | studio MOTO                             |  | project / project | Flynn                                  |  | Oude toestand - plan & snede |         |         |       |                |     |
|                                    | Pol De Vischstraat 15<br>9050 Ledeberg |  |                              | Blekersdijk 25<br>B-9000 Gent           |  |                   | Pol De Vischstraat 15<br>9050 Ledeberg |  | arch                         | format  | échelle | date  | n° dessin      | ind |
|                                    | t - + 32 497 035 578                   |  |                              | t - +32 471 73 22 63 / +32 495 48 41 75 |  |                   |                                        |  |                              | formaat | schaal  | datum | tekeningnummer |     |
|                                    | e - anionflynn@gmail.com               |  |                              | e - info@studioMOTO.be                  |  |                   |                                        |  |                              |         |         |       |                |     |
|                                    | www - -                                |  |                              | www - www.studioMOTO.be                 |  |                   |                                        |  |                              | A3      | -       | -     | -              | -   |

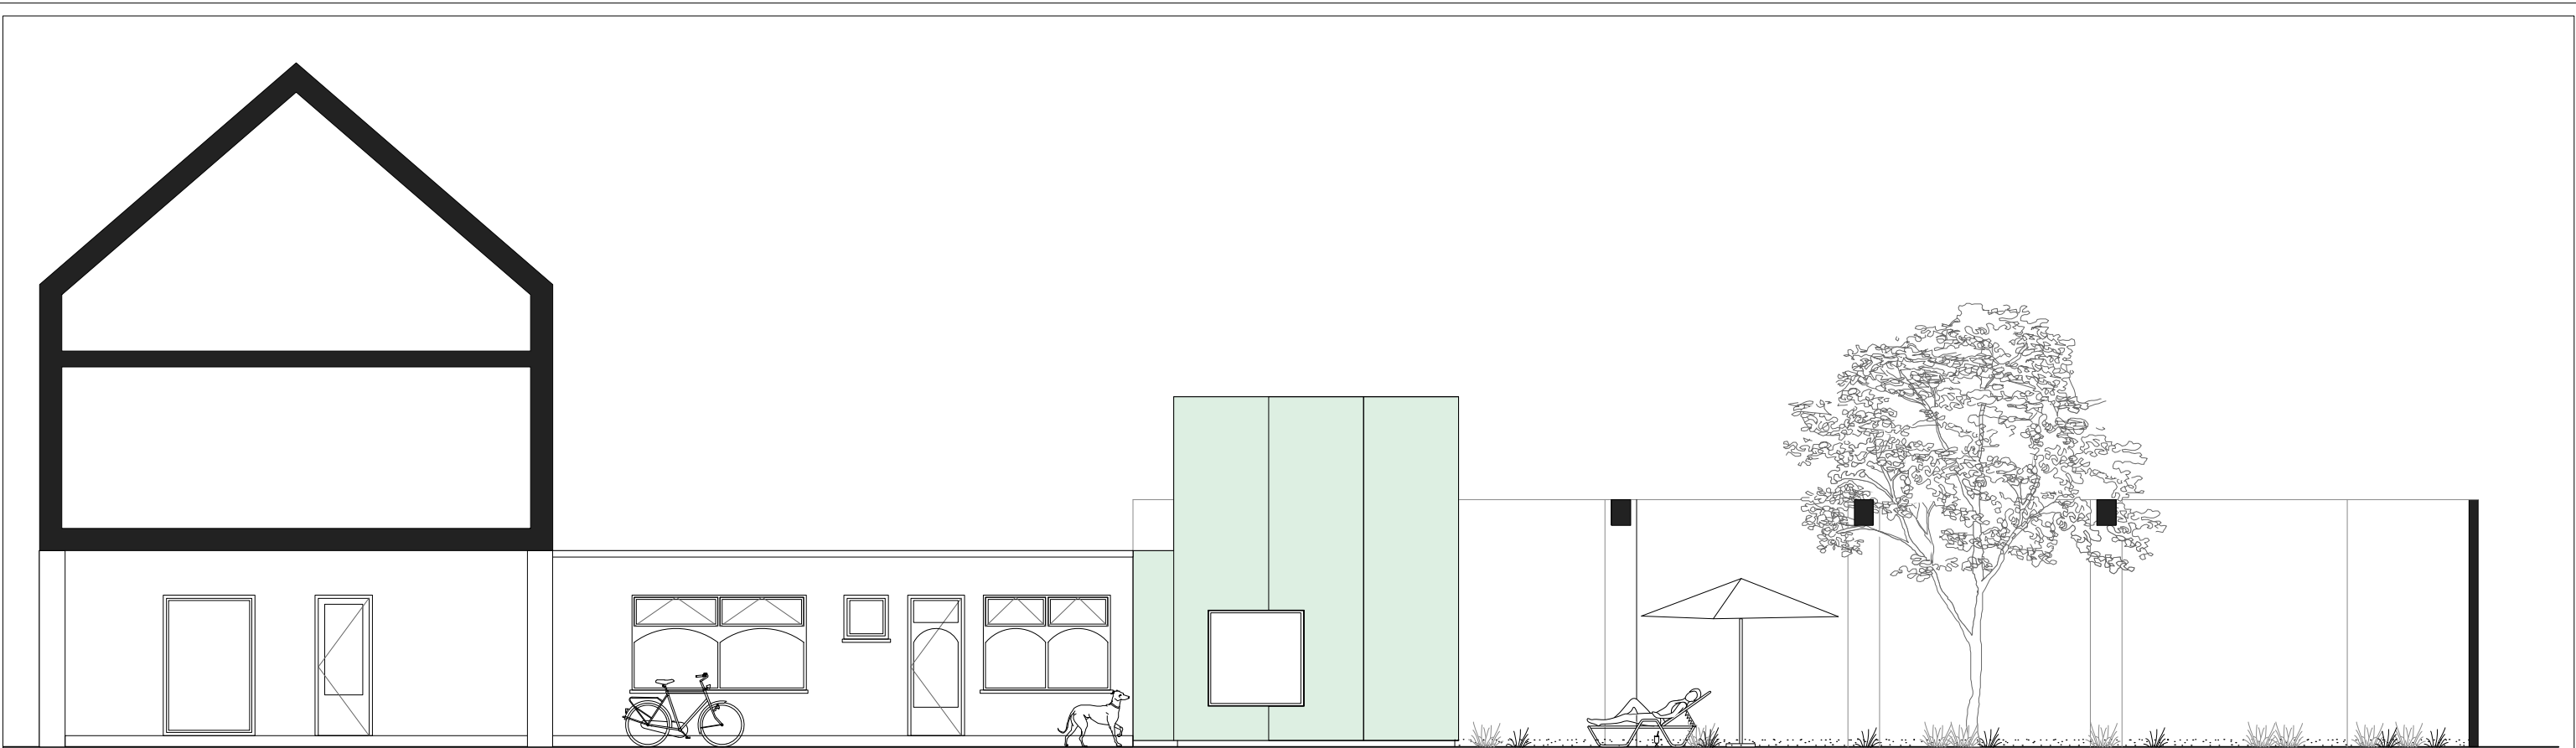

Nieuwe toestand - Snede

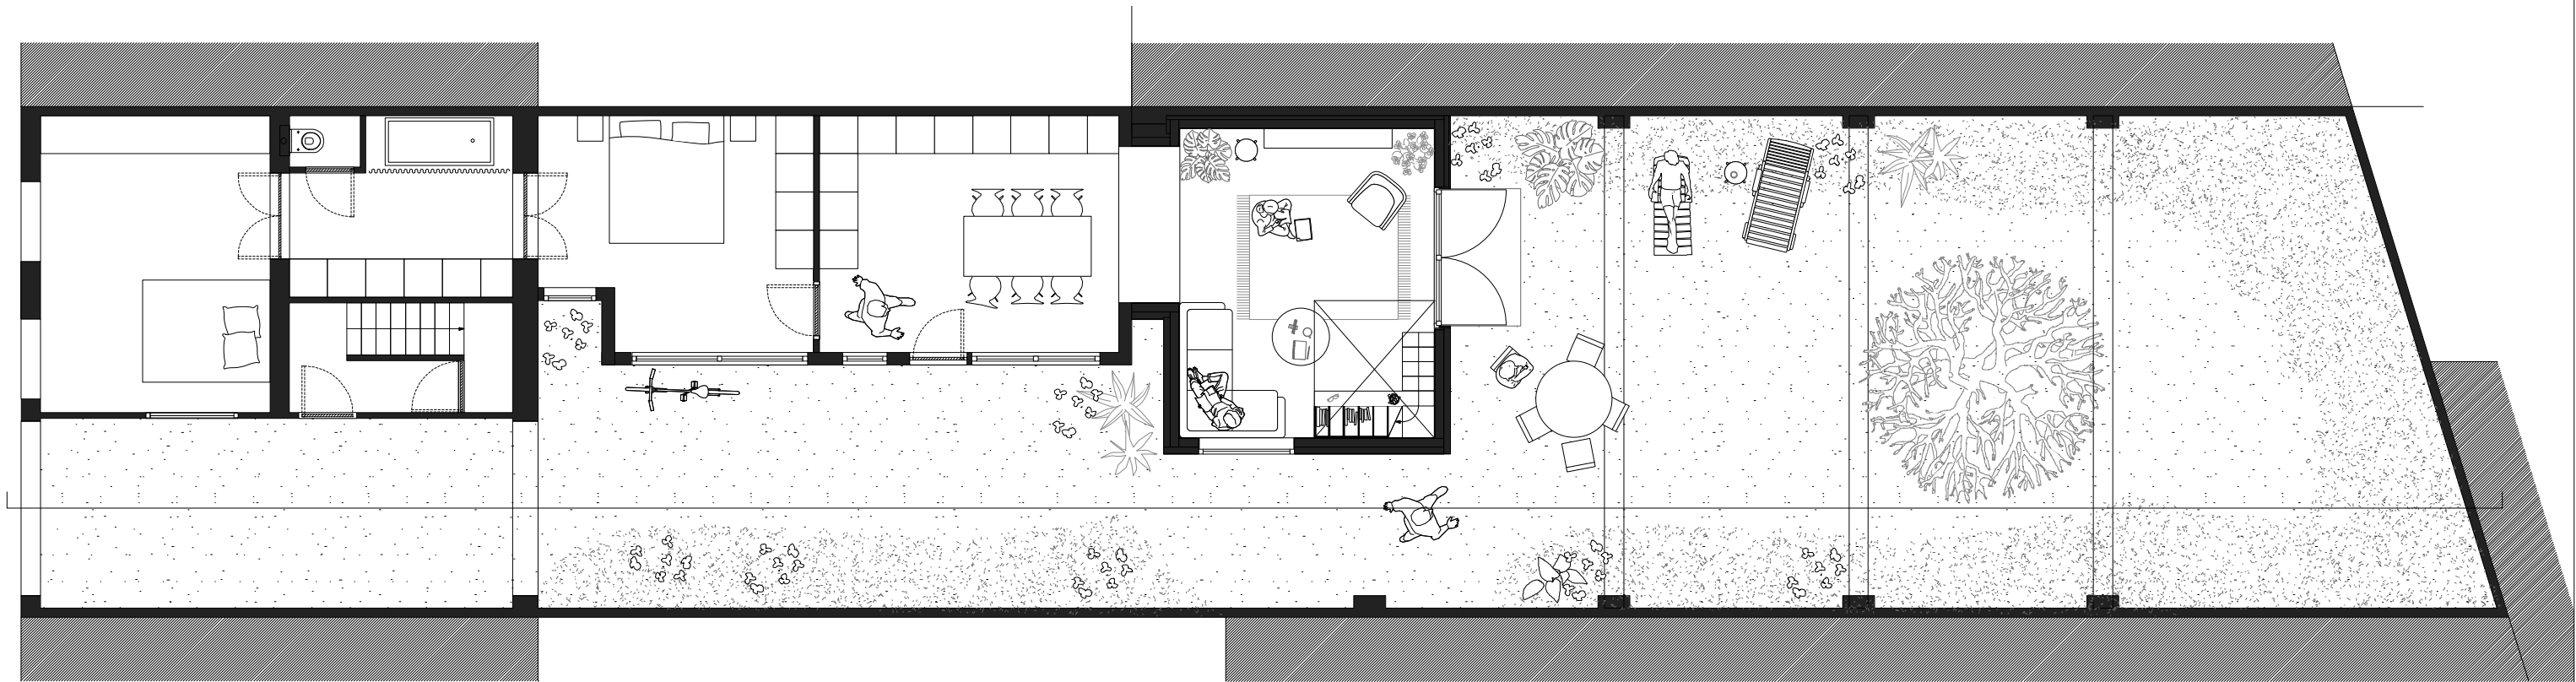

Nieuwe toestand - niveau 0


maitre d'ouvrage/  
opdrachtgever

Anion Flynn & Marie Vandendriessche  
Pol DeVischstraat 15  
9050 Ledeberg  
t - + 32 497 035 578  
e - anionflynn@gmail.com  
www -


studio MOTO  
architectes /  
architecten  
Blekersdijk 25  
B-9000 Gent  
t - +32 471 73 22 63 / +32 495 48 41 75  
e - info@studioMOTO.be  
www - www.studioMOTO.be

projet / project  
Flynn  
Pol DeVischstraat 15  
9050 Ledeberg


| Nieuwe toestand - plan & snede |                   |                   |               |                             |     |
|--------------------------------|-------------------|-------------------|---------------|-----------------------------|-----|
| arch                           | format<br>formaat | échelle<br>schaal | date<br>datum | n° dessin<br>tekeningnummer | ind |
|                                | A3                | -                 | -             | -                           | -   |

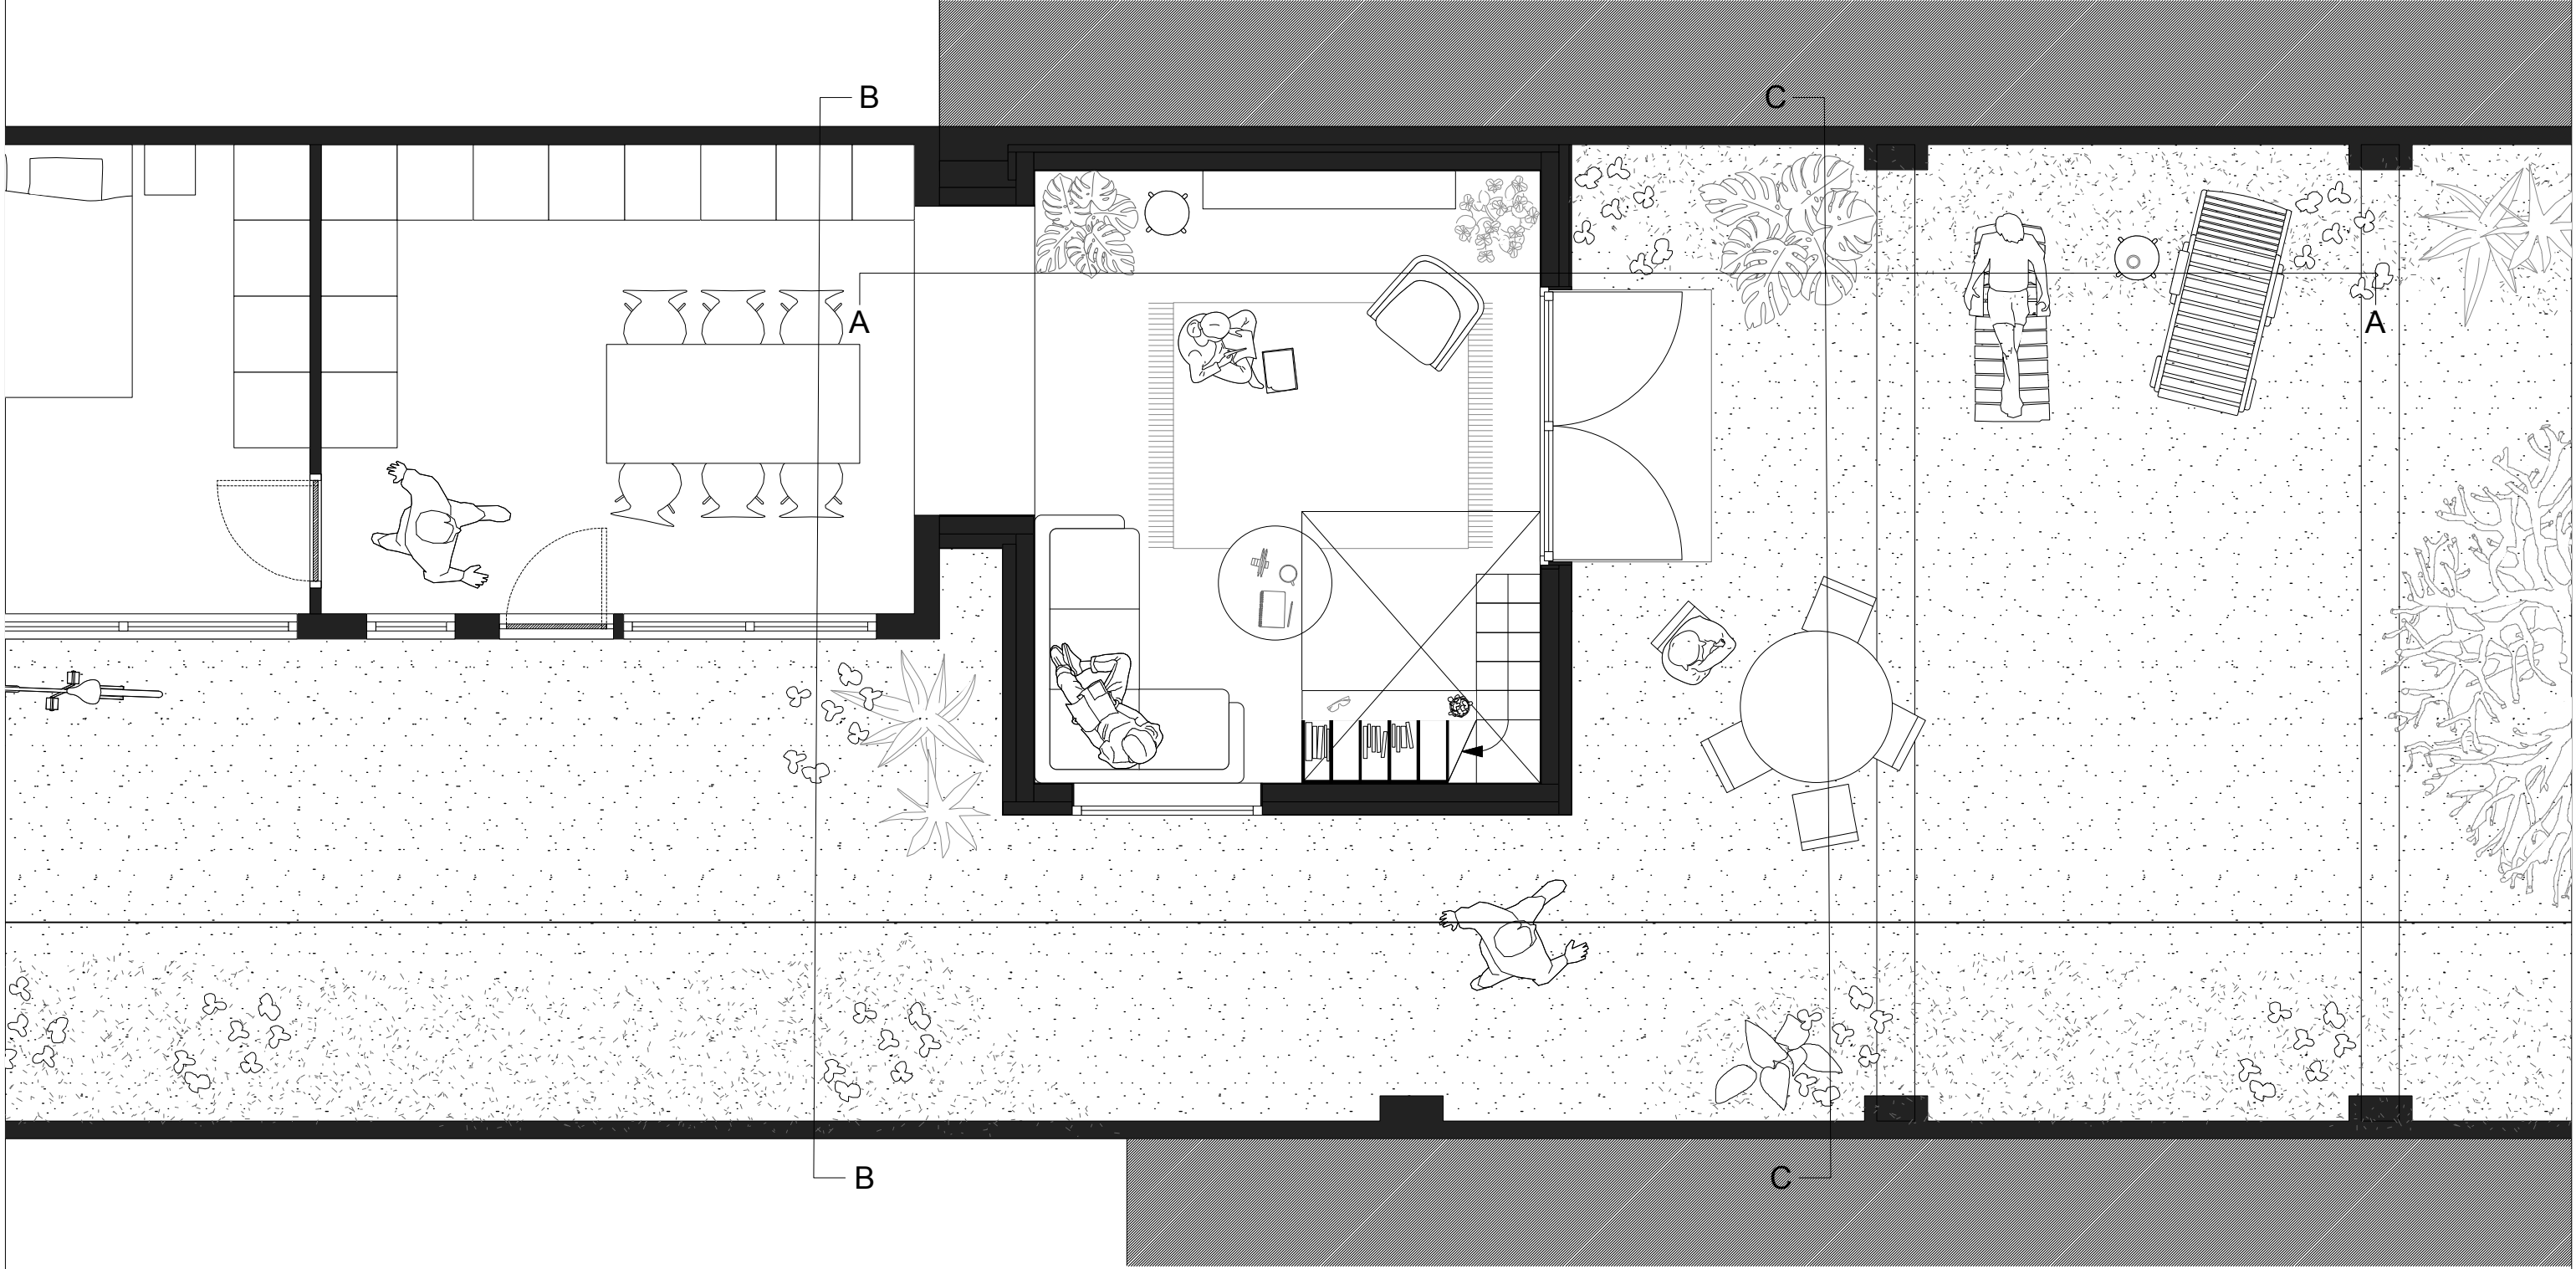

Nieuwe toestand - niveau 0

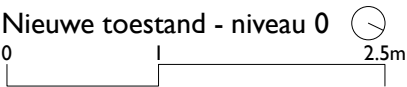


|                                    |                                       |                         |                              |                                         |  |                  |                                       |  |                            |        |         |      |           |     |  |
|------------------------------------|---------------------------------------|-------------------------|------------------------------|-----------------------------------------|--|------------------|---------------------------------------|--|----------------------------|--------|---------|------|-----------|-----|--|
| maitre d'ouvrage/<br>opdrachtgever | Arion Flynn & Marie Vandendriessche   |                         | architectes /<br>architecten | studio MOTO                             |  | projet / project | Flynn                                 |  | Nieuwe toestand - niveau 0 |        |         |      |           |     |  |
|                                    | Pol DeVischstraat 15<br>9050 Ledeberg |                         |                              | Blekersdijk 25<br>B-9000 Gent           |  |                  | Pol DeVischstraat 15<br>9050 Ledeberg |  | arch                       | format | échelle | date | n° dessin | ind |  |
|                                    | t - + 32 497 035 578                  |                         |                              | t - +32 471 73 22 63 / +32 495 48 41 75 |  |                  |                                       |  |                            | A3     | -       | -    | -         | -   |  |
|                                    | e - arionflynn@gmail.com              |                         |                              | e - info@studioMOTO.be                  |  |                  |                                       |  |                            |        |         |      |           |     |  |
| www - -                            |                                       | www - www.studioMOTO.be |                              |                                         |  |                  |                                       |  |                            |        |         |      |           |     |  |

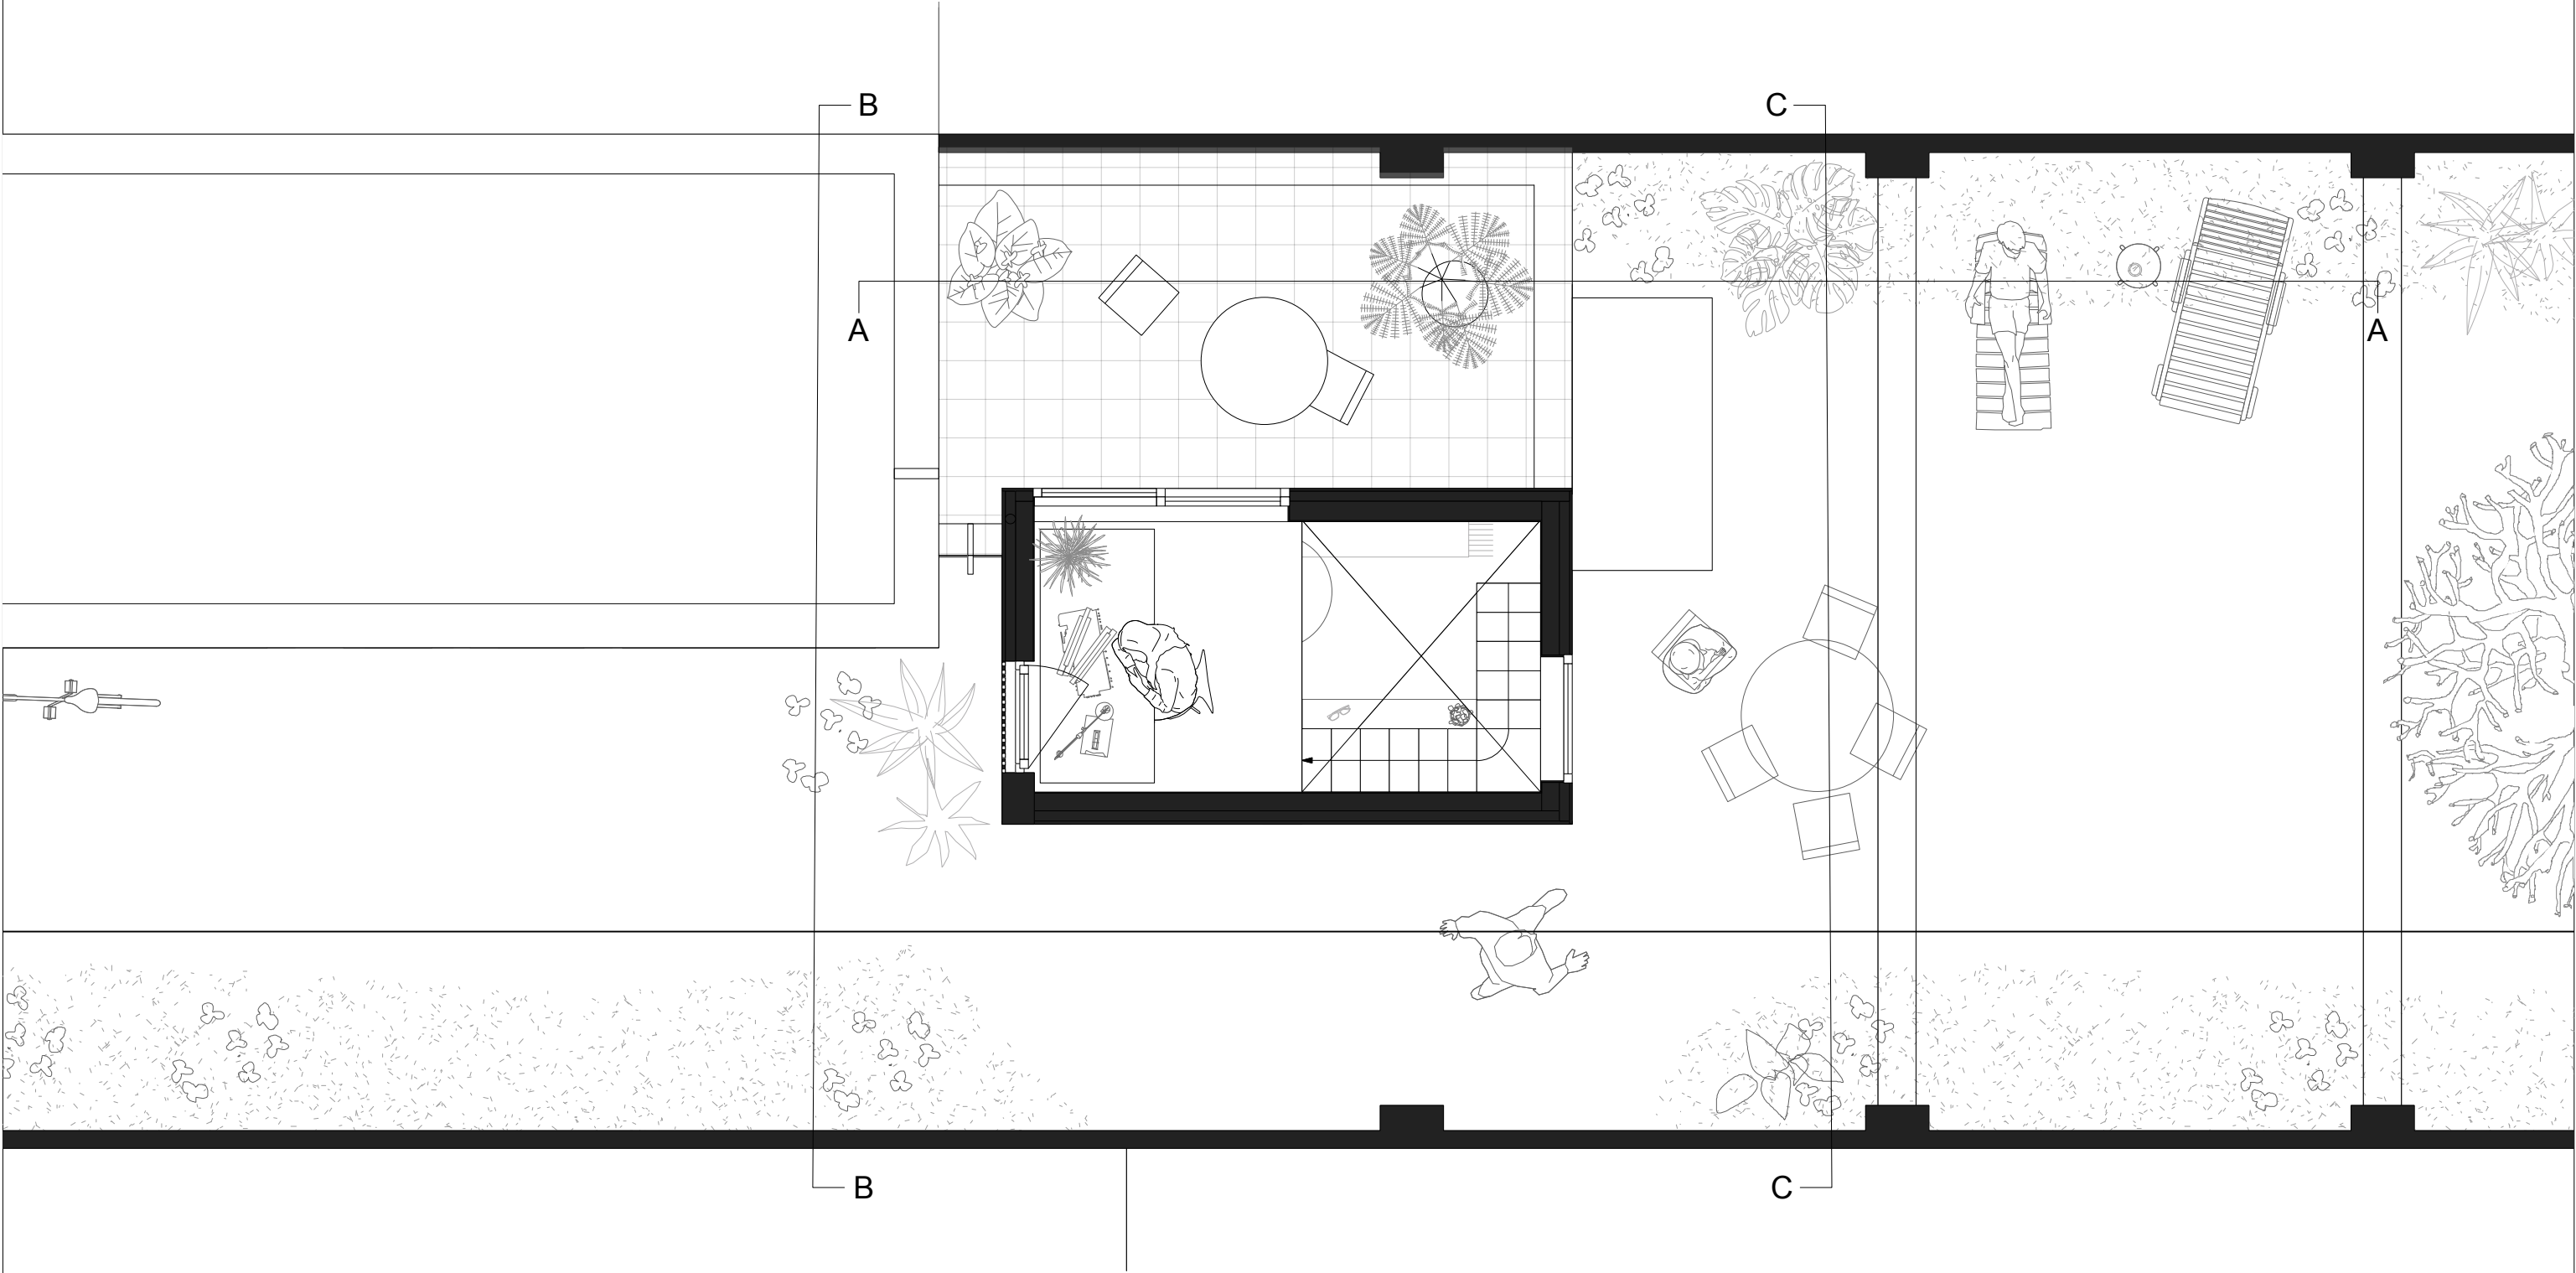


Nieuwe toestand - niveau I

0 1 2.5m

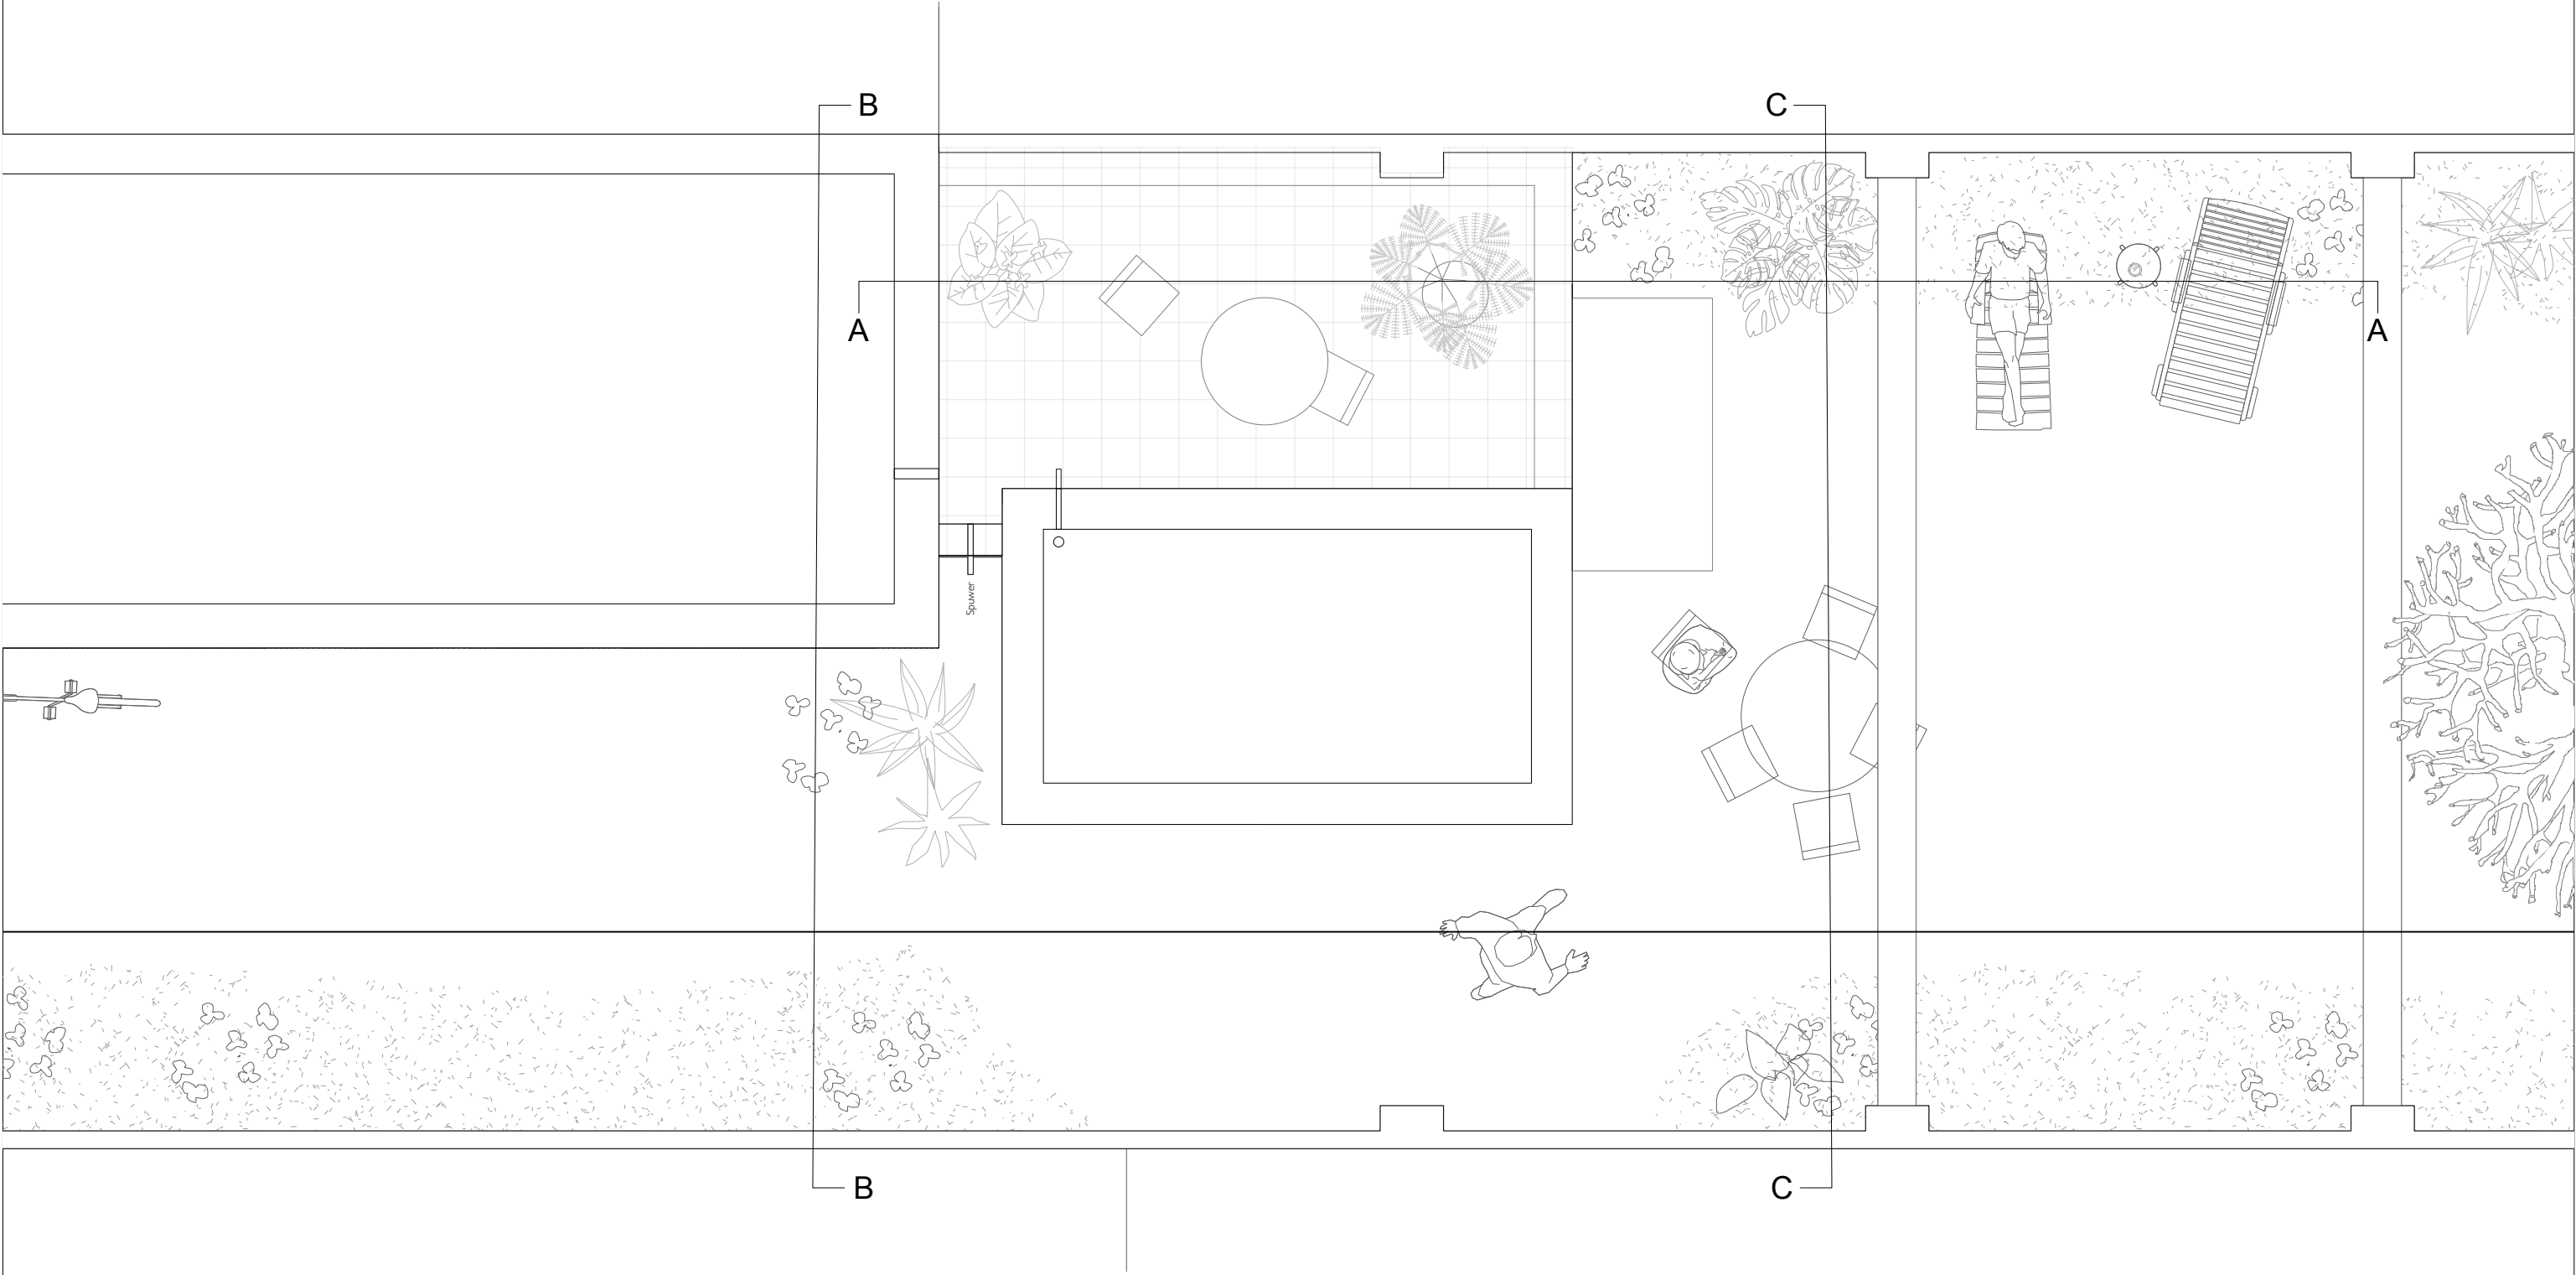

Nieuwe toestand - dak


|                                    |                                                             |  |                                                                                              |  |                                       |  |                       |         |         |                |
|------------------------------------|-------------------------------------------------------------|--|----------------------------------------------------------------------------------------------|--|---------------------------------------|--|-----------------------|---------|---------|----------------|
| maitre d'ouvrage/<br>opdrachtgever | Anion Flynn & Marie Vandendriessche                         |  | studio MOTO                                                                                  |  | Flynn                                 |  | Nieuwe toestand - dak |         |         |                |
|                                    | Pol DeVischstraat 15<br>9050 Ledeberg                       |  | Blekersdijk 25<br>B-9000 Gent                                                                |  | Pol DeVischstraat 15<br>9050 Ledeberg |  | arch                  | format  | échelle | date           |
|                                    | t - + 32 497 035 578<br>e - anionflynn@gmail.com<br>www - - |  | t - +32 471 73 22 63 / +32 495 48 41 75<br>e - info@studioMOTO.be<br>www - www.studioMOTO.be |  |                                       |  | format                | formaat | schaal  | datum          |
|                                    |                                                             |  |                                                                                              |  |                                       |  |                       | A3      | -       | -              |
|                                    |                                                             |  |                                                                                              |  |                                       |  |                       |         |         | n° dessin      |
|                                    |                                                             |  |                                                                                              |  |                                       |  |                       |         |         | tekeningnummer |
|                                    |                                                             |  |                                                                                              |  |                                       |  |                       |         |         | ind            |
|                                    |                                                             |  |                                                                                              |  |                                       |  |                       |         |         | -              |

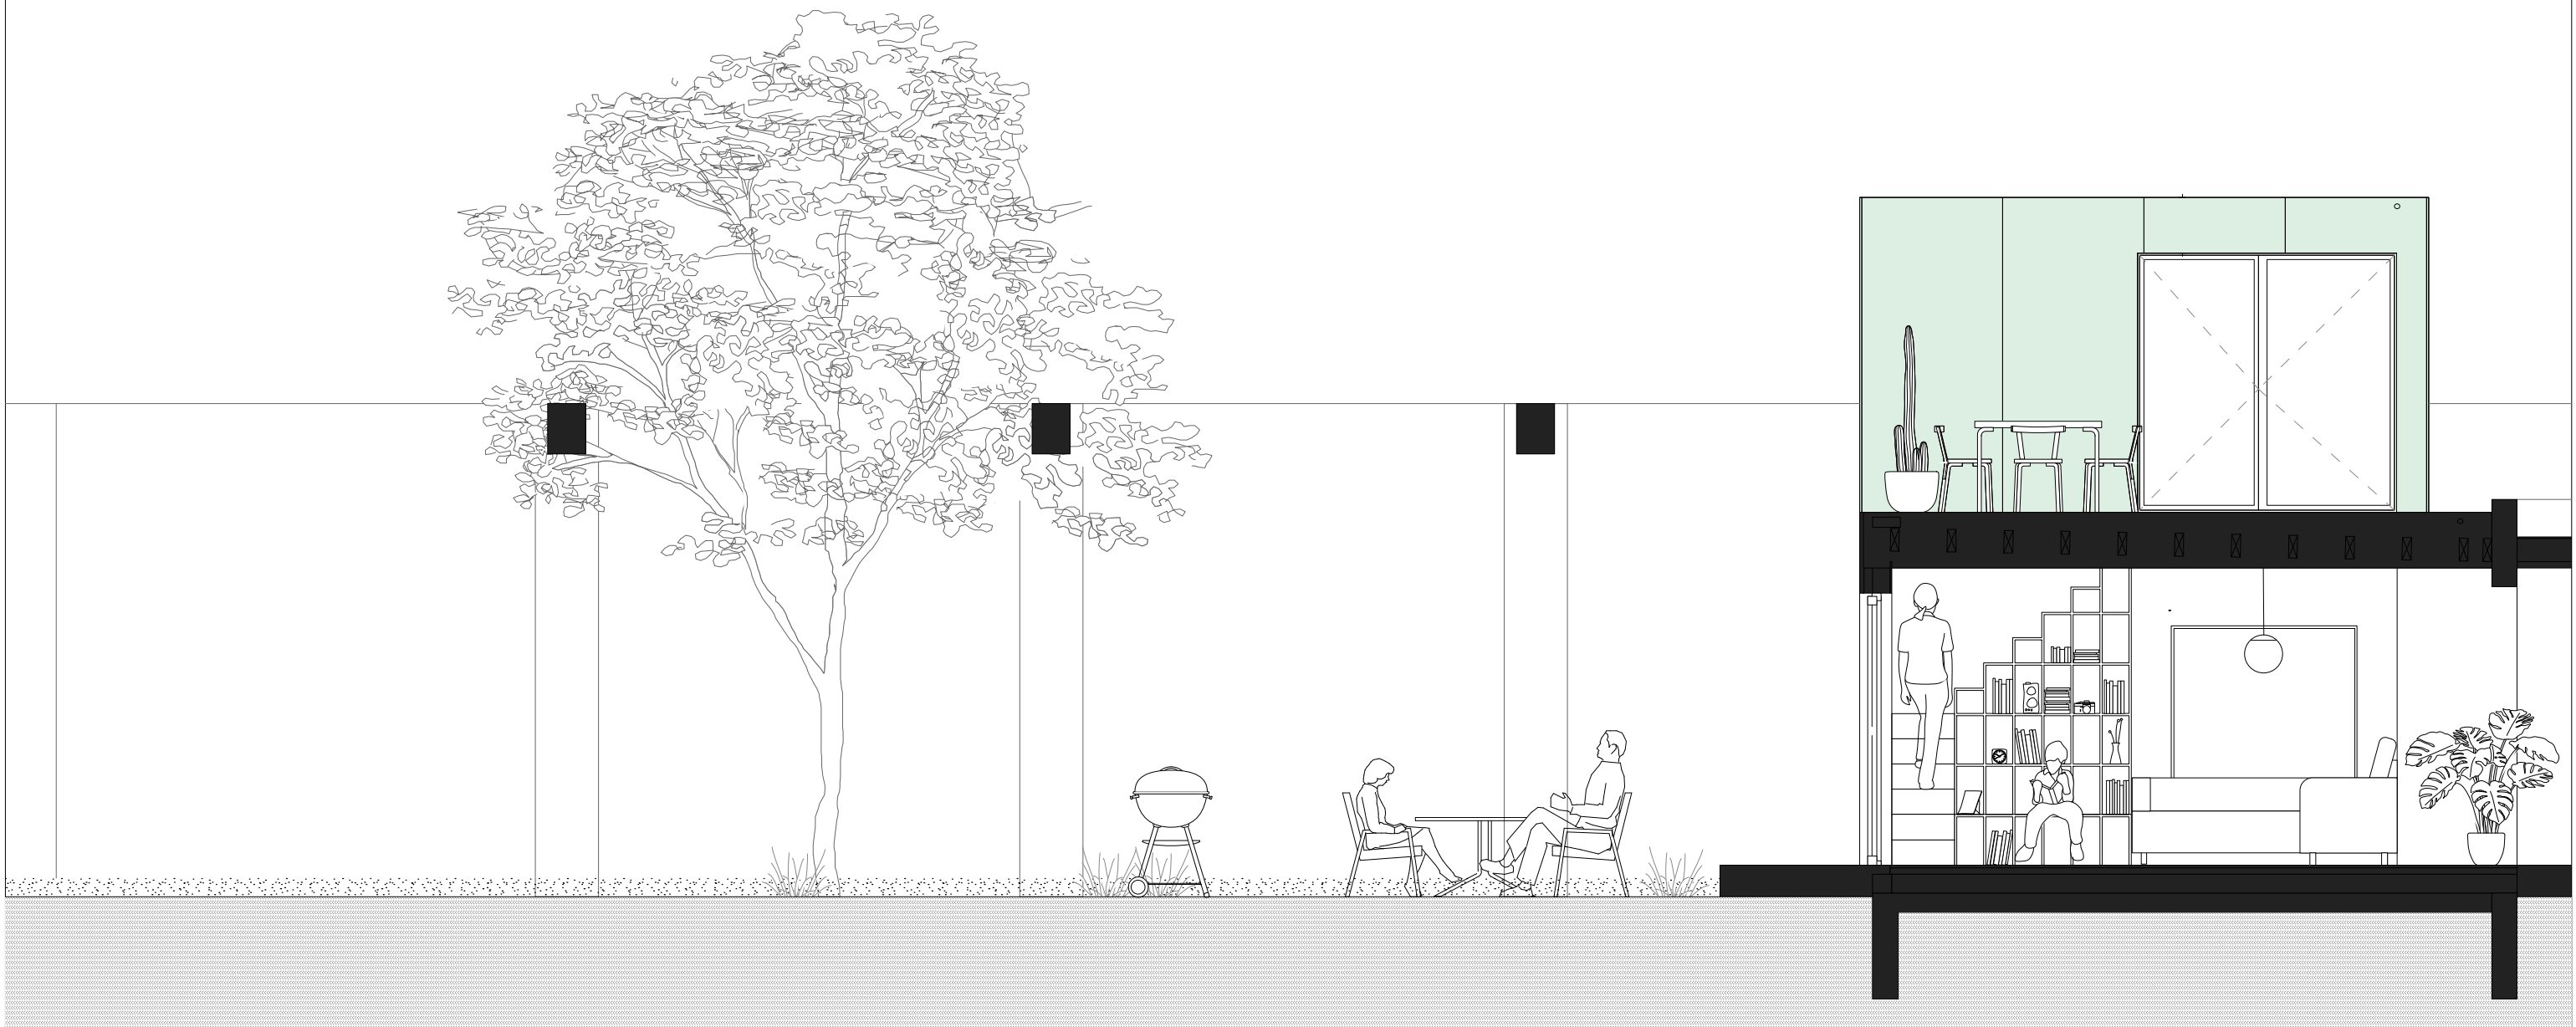


Nieuwe toestand - snede AA

0 1 2.5m

|                                    |                                       |                         |                              |                                         |  |                  |                                       |  |                            |        |         |      |           |     |  |
|------------------------------------|---------------------------------------|-------------------------|------------------------------|-----------------------------------------|--|------------------|---------------------------------------|--|----------------------------|--------|---------|------|-----------|-----|--|
| maitre d'ouvrage/<br>opdrachtgever | Anion Flynn & Marie Vandendriessche   |                         | architectes /<br>architecten | studio MOTO                             |  | projet / project | Flynn                                 |  | Nieuwe toestand - snede AA |        |         |      |           |     |  |
|                                    | Pol DeVischstraat 15<br>9050 Ledeberg |                         |                              | Blekersdijk 25<br>B-9000 Gent           |  |                  | Pol DeVischstraat 15<br>9050 Ledeberg |  | arch                       | format | échelle | date | n° dessin | ind |  |
|                                    | t - + 32 497 035 578                  |                         |                              | t - +32 471 73 22 63 / +32 495 48 41 75 |  |                  |                                       |  |                            | A3     | -       | -    | -         | -   |  |
|                                    | e - anionflynn@gmail.com              |                         |                              | e - info@studioMOTO.be                  |  |                  |                                       |  |                            |        |         |      |           |     |  |
| www - -                            |                                       | www - www.studioMOTO.be |                              |                                         |  |                  |                                       |  |                            |        |         |      |           |     |  |

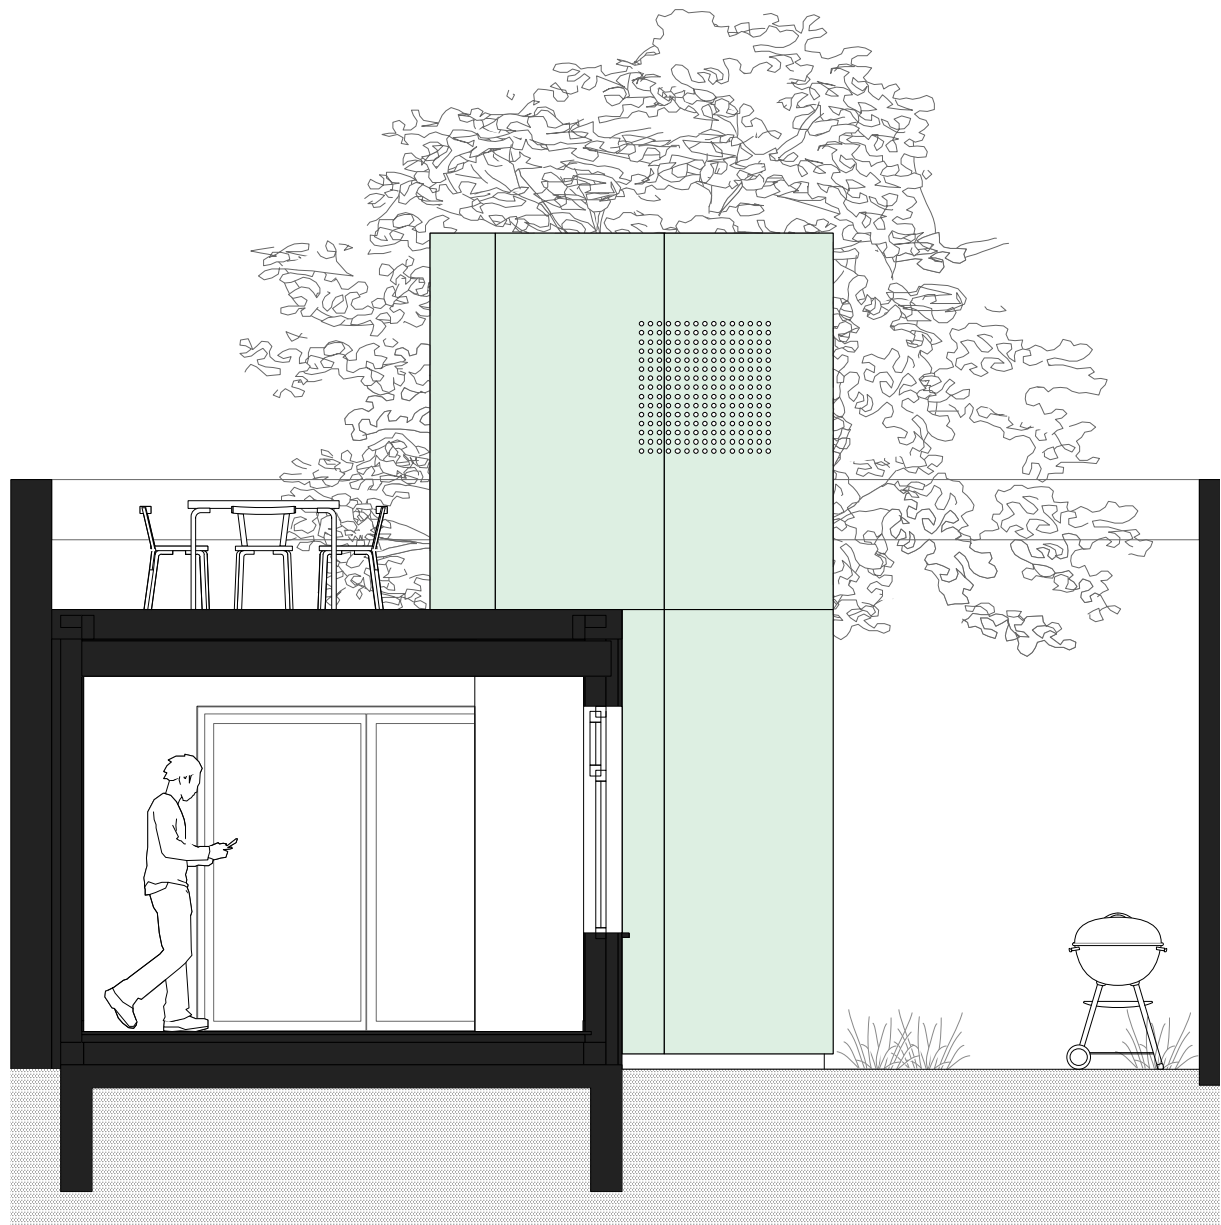

Nieuwe toestand - snede BB

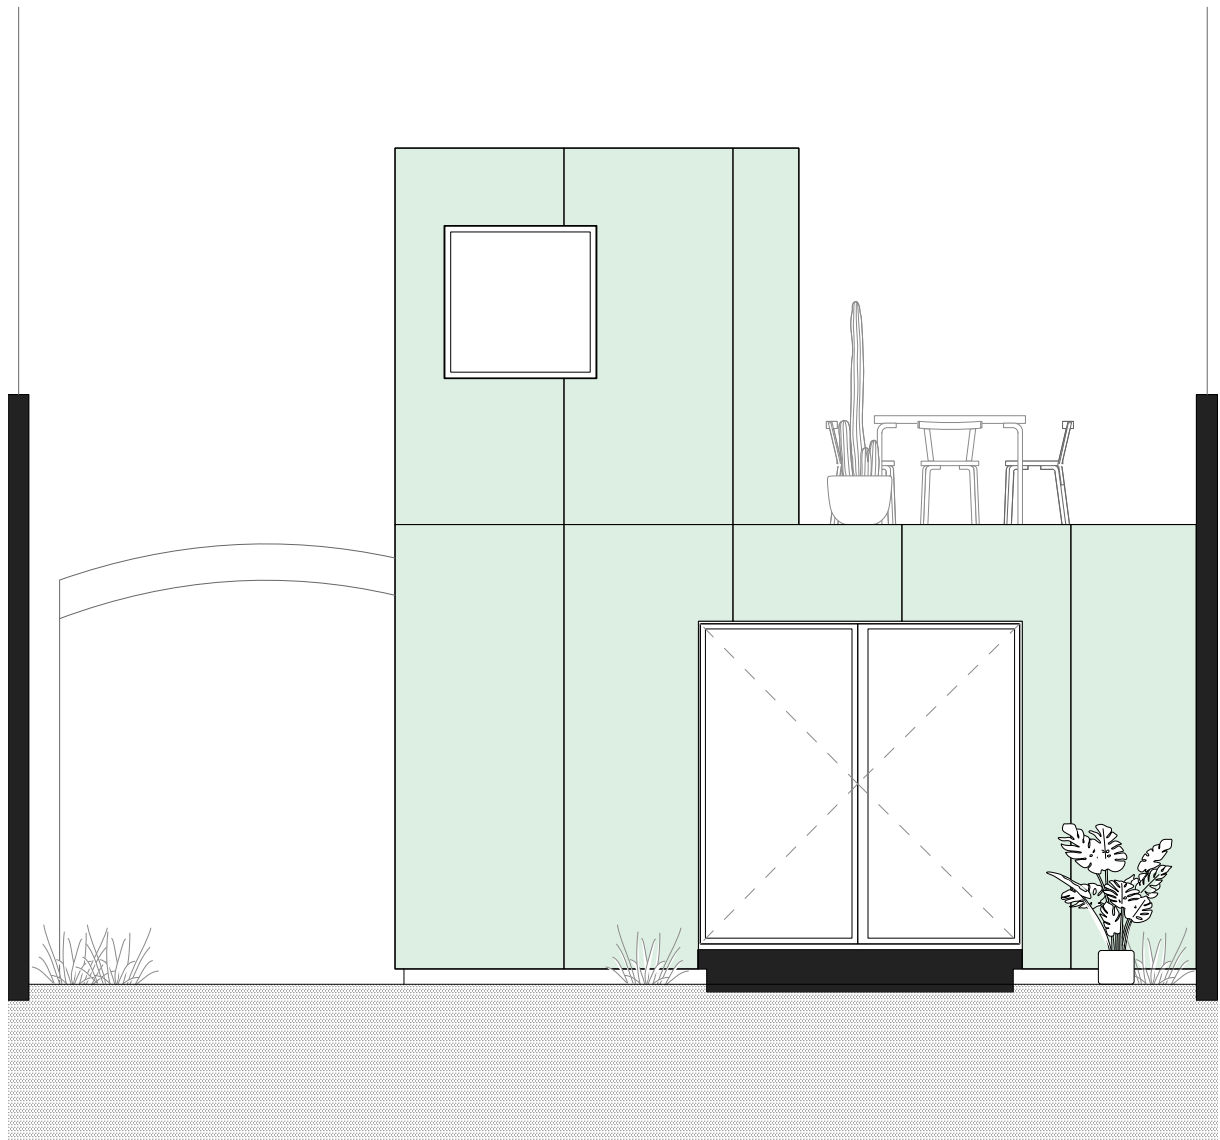

Nieuwe toestand - snede CC

maitre d'ouvrage/  
opdrachtgever

Anion Flynn & Marie Vandendriessche  
Pol DeVischstraat 15  
9050 Ledeberg  
t - + 32 497 035 578  
e - anionflynn@gmail.com  
www -

studio MOTO  
Blekersdijk 25  
B-9000 Gent  
t - +32 471 73 22 63 / +32 495 48 41 75  
e - info@studioMOTO.be  
www - www.studioMOTO.be

projet / project  
Flynn  
Pol DeVischstraat 15  
9050 Ledeberg

| Nieuwe toestand - snede BB & CC |                   |                   |               |                             |     |
|---------------------------------|-------------------|-------------------|---------------|-----------------------------|-----|
| arch                            | format<br>formaat | échelle<br>schaal | date<br>datum | n° dessin<br>tekeningnummer | ind |
|                                 | A3                | -                 | -             | -                           | -   |