


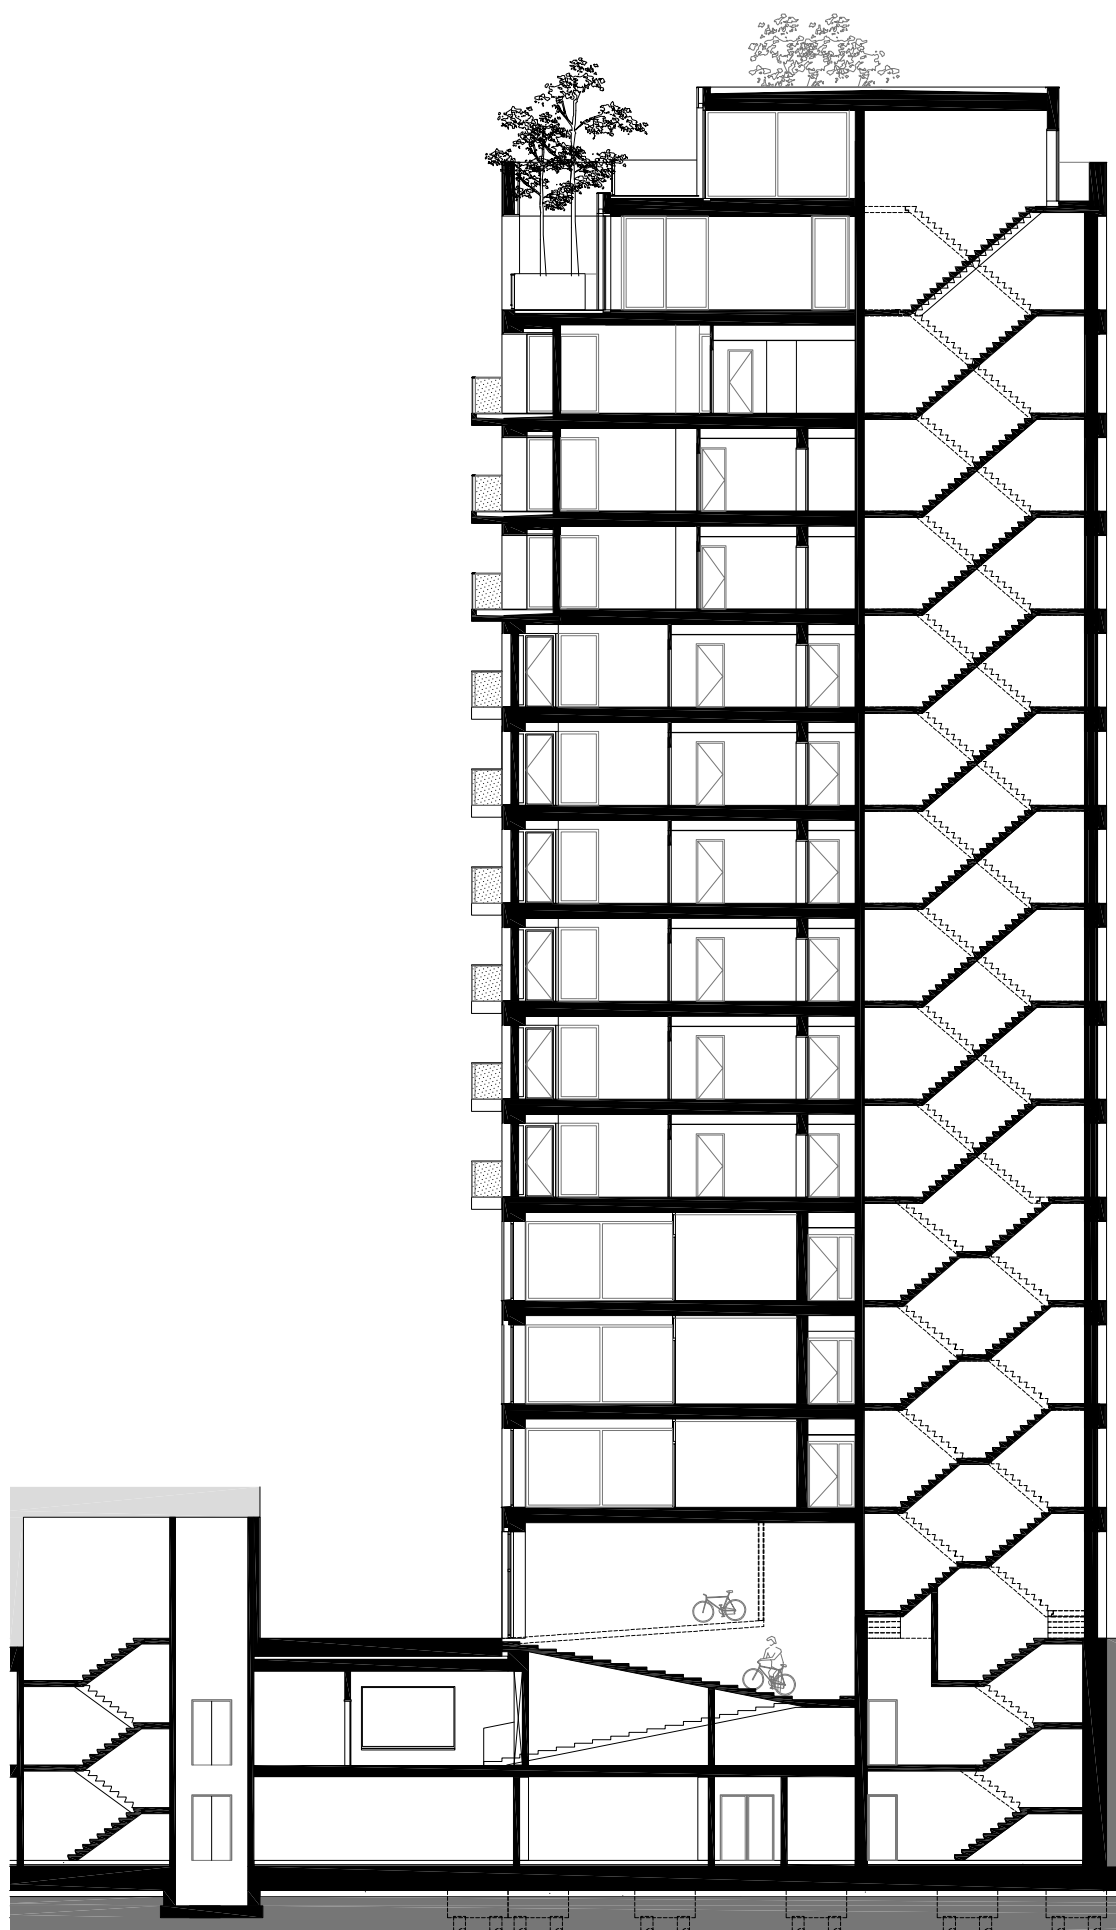

0 1 5

section
Stéphane Beel Architects