


# PLAN +0.5

- 1. office
- 2. backyard
- 3. elevated terrace
- 4. courtyard
- 5. hallway
- 6. bedroom

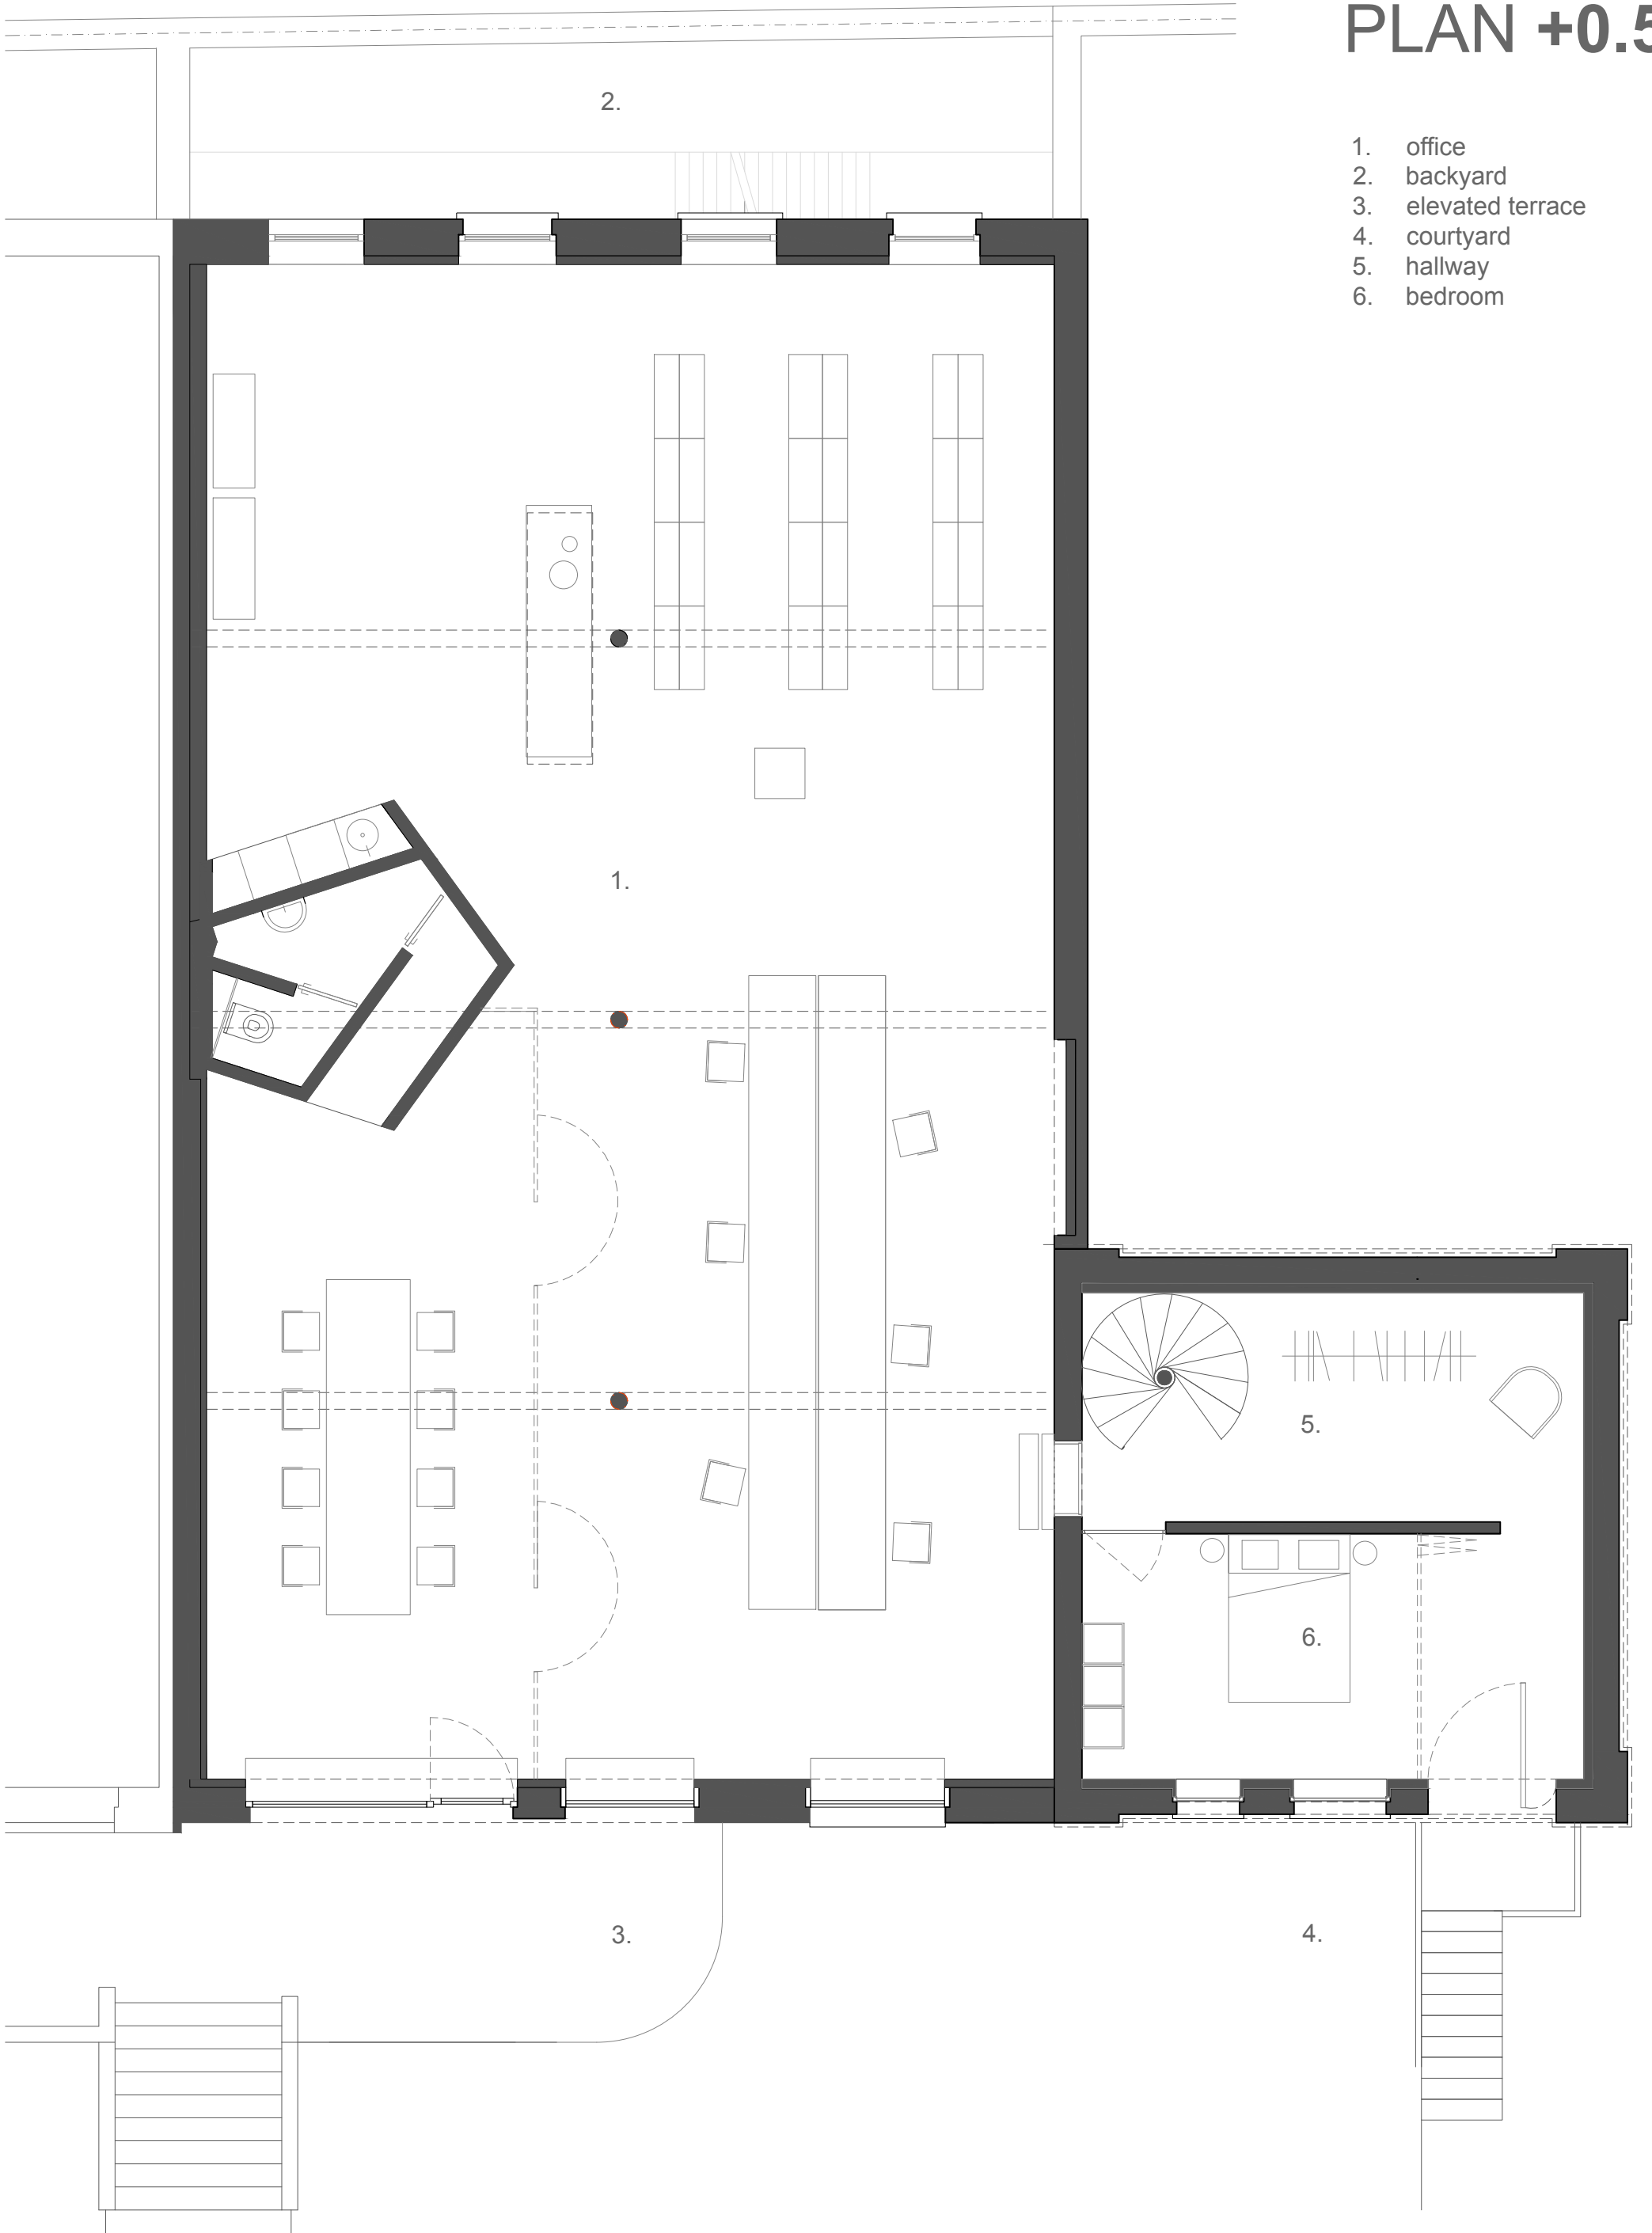

0 1 5 M