


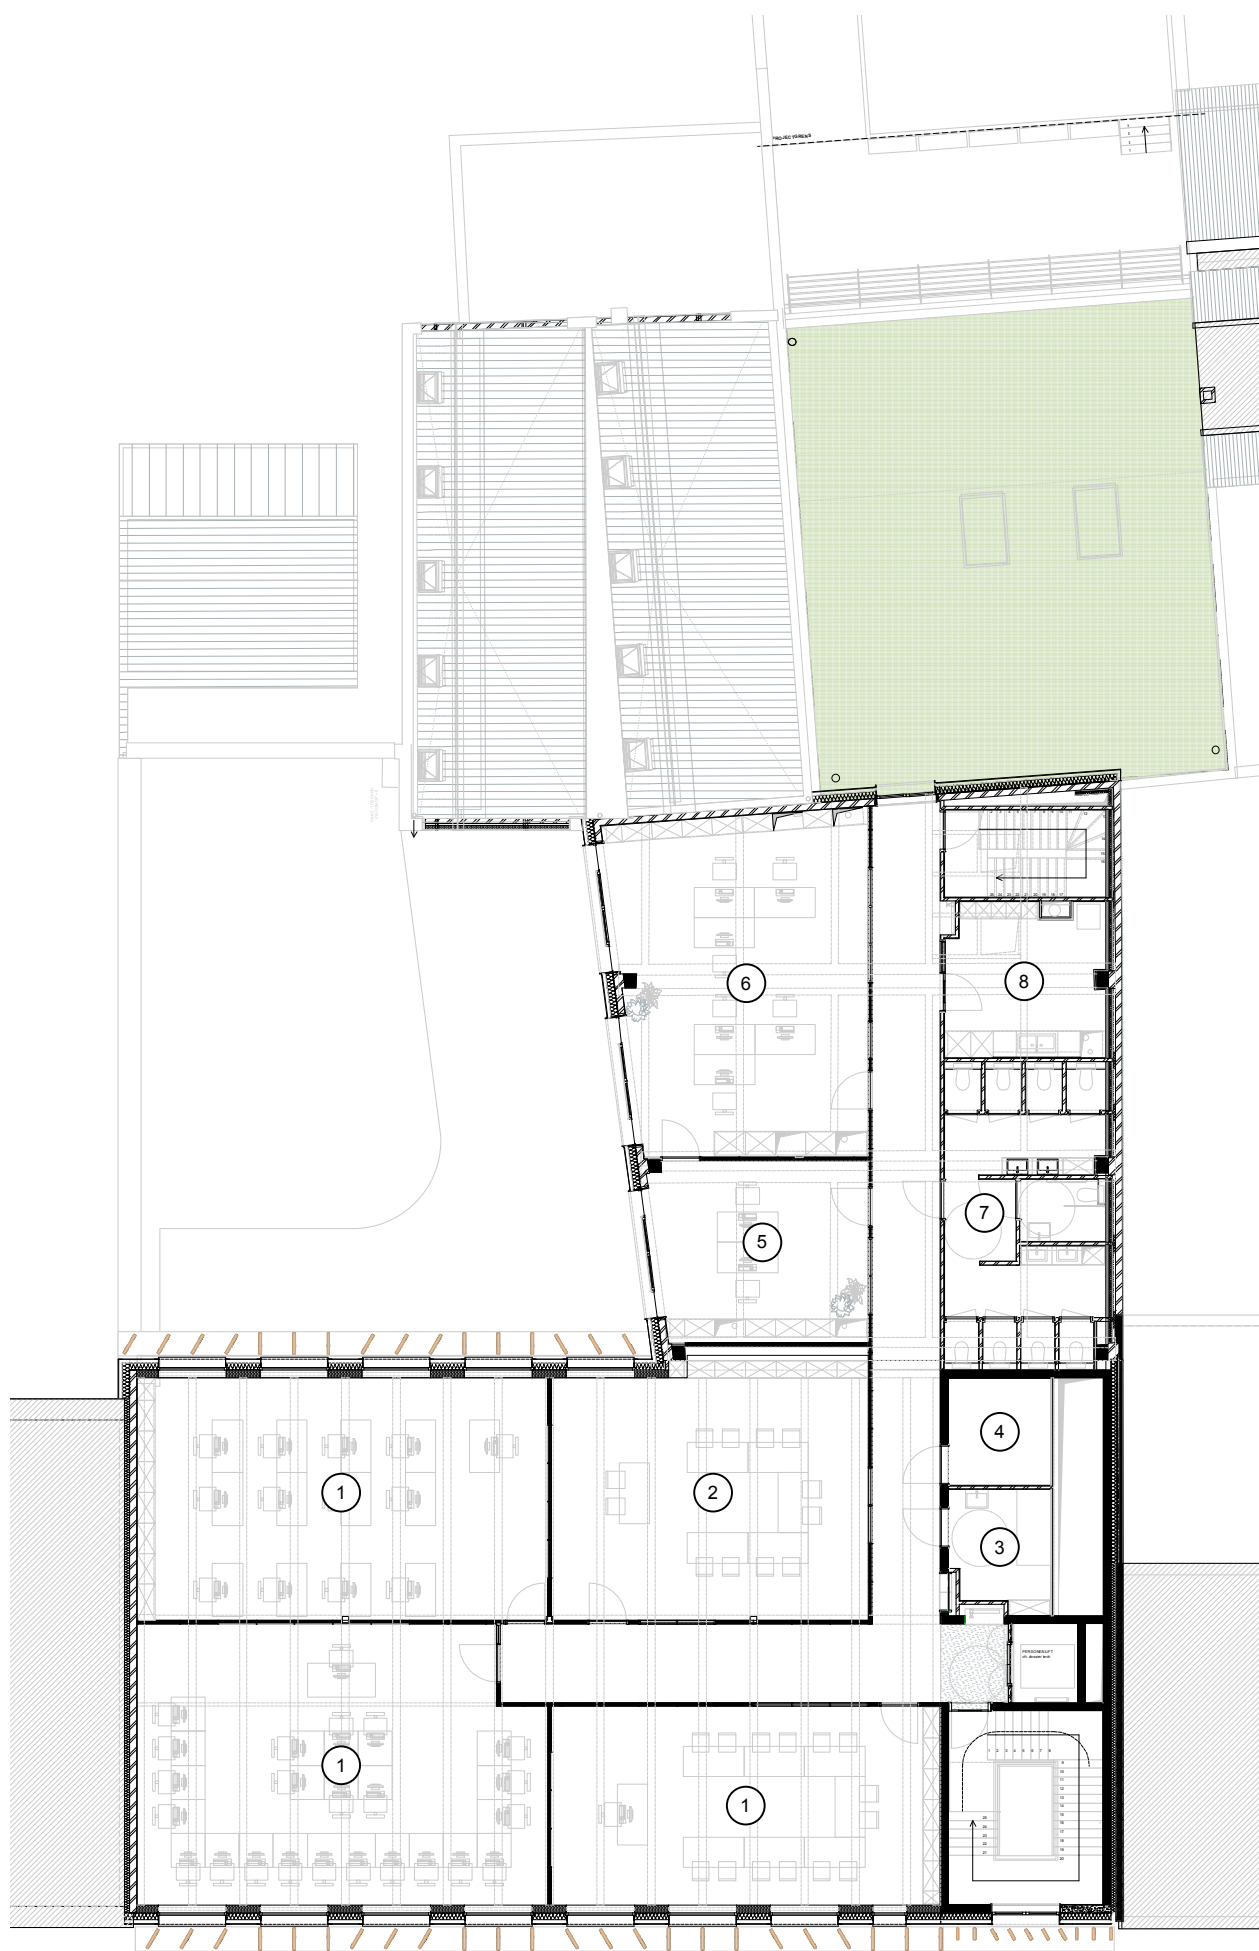

LEGENDE

- 1. pc-lokaal
- 2. vergaderzaal
- 3. EHBO
- 4. berging
- 5. secretariaat
- 6. bureau
- 7. sanitair
- 8. kitchenette

