


PLAN BEGANE GROND
 2. INKOMHAL / 3. PRAKTIJKRUIMTE OF BUREAU / 4. PRAKTIJKRUIMTE
 OF BUREAU / 5. TOILET / 6. DOUCHE / 7. KEUKEN / 8. PATIO /
 9. OVERDEKT TERRAS

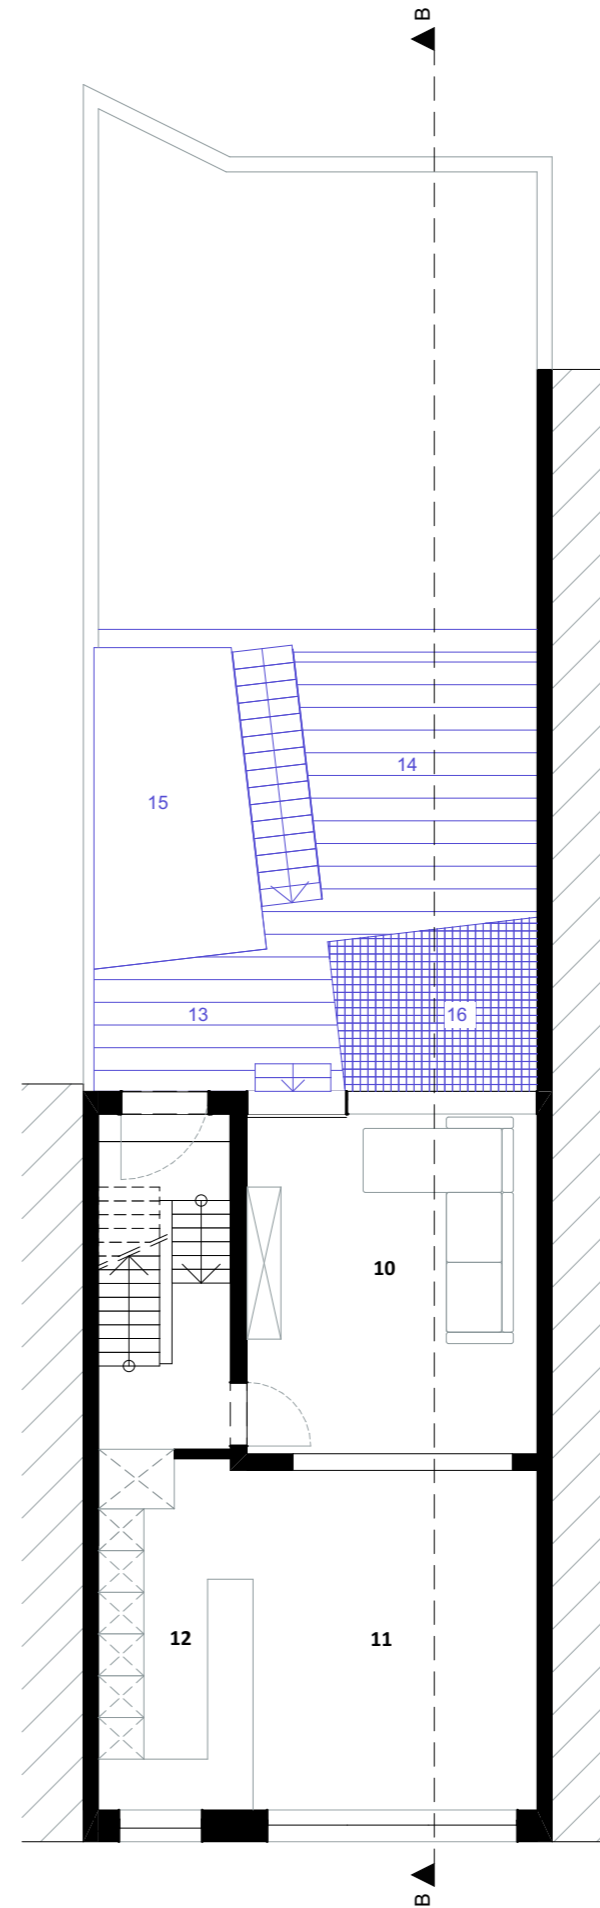

PLAN VERDIEPING 1
 10. ZITRUIMTE / 11. EETRUIMTE / 12. KEUKEN / 13. DAKTERRAS /
 14. DAKTERRAS / 15. GROENDAK / 16. VIDE